




Distributed by: **BEST MATERIALS LLC**
 Ph: 800-474-7570, 602-272-8128 Fax: 602-272-8014
www.BestMaterials.com Email: Sales@BestMaterials.com

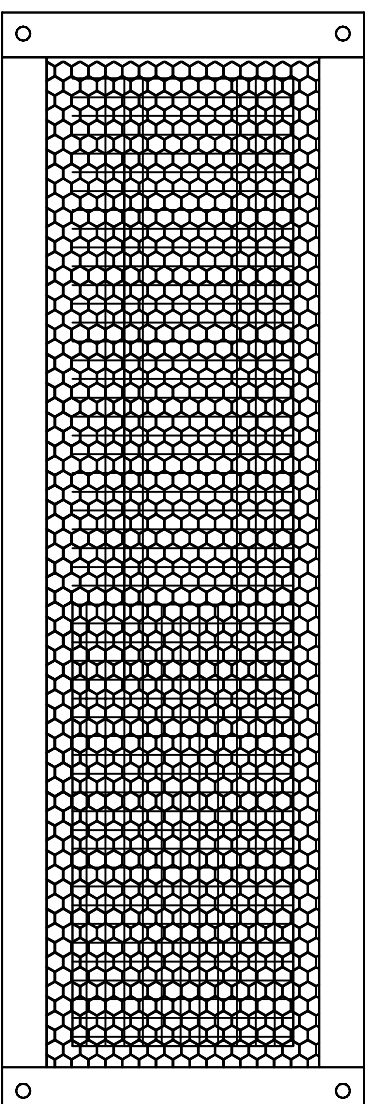


FRONT ELEVATION

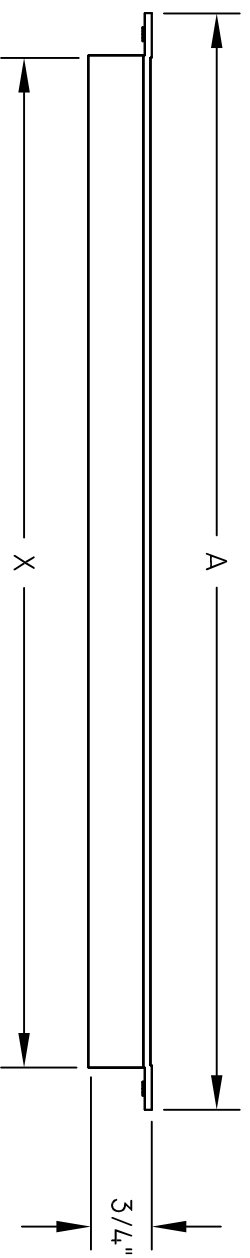


SIDE ELEVATION

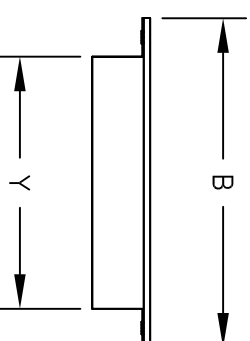

END ELEVATION

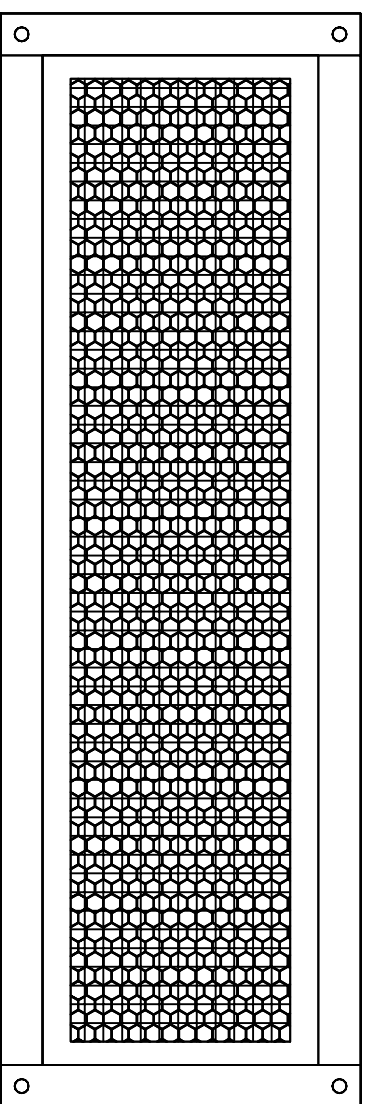


REAR ELEVATION

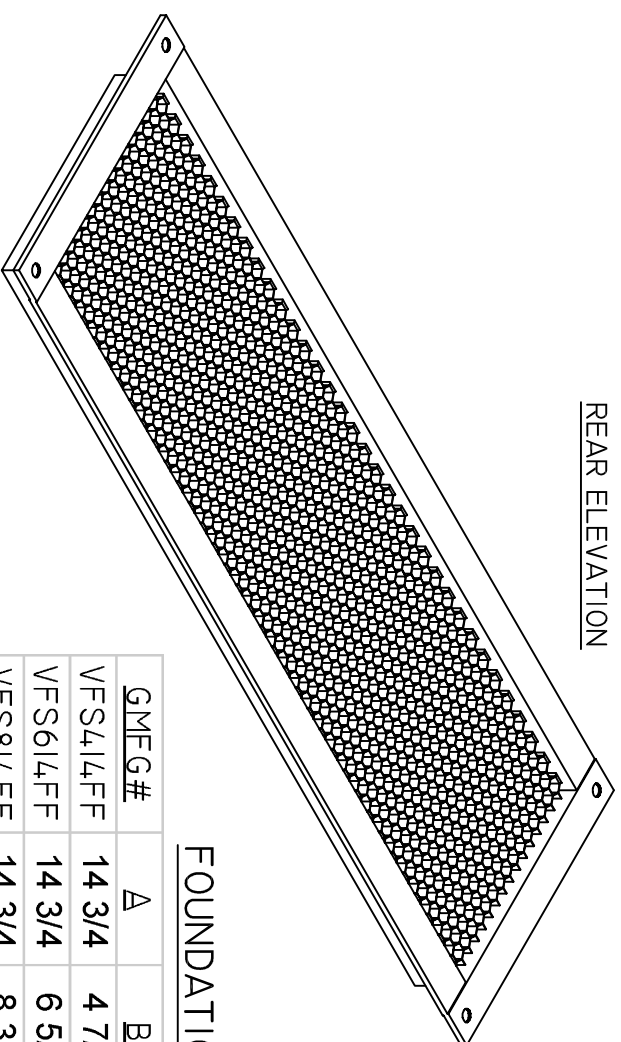

| GMEG# | A | B | X | Y |
|----------|--------|-------|--------|-------|
| VFS4L4FF | 14 3/4 | 4 7/8 | 13 1/2 | 3 5/8 |
| VFS6L4FF | 14 3/4 | 6 5/8 | 13 1/2 | 5 1/2 |
| VFS8L4FF | 14 3/4 | 8 3/4 | 13 1/2 | 7 1/2 |

FOUNDATION VENT

* FOR CUT SIZE USE X & Y DIMENSIONS

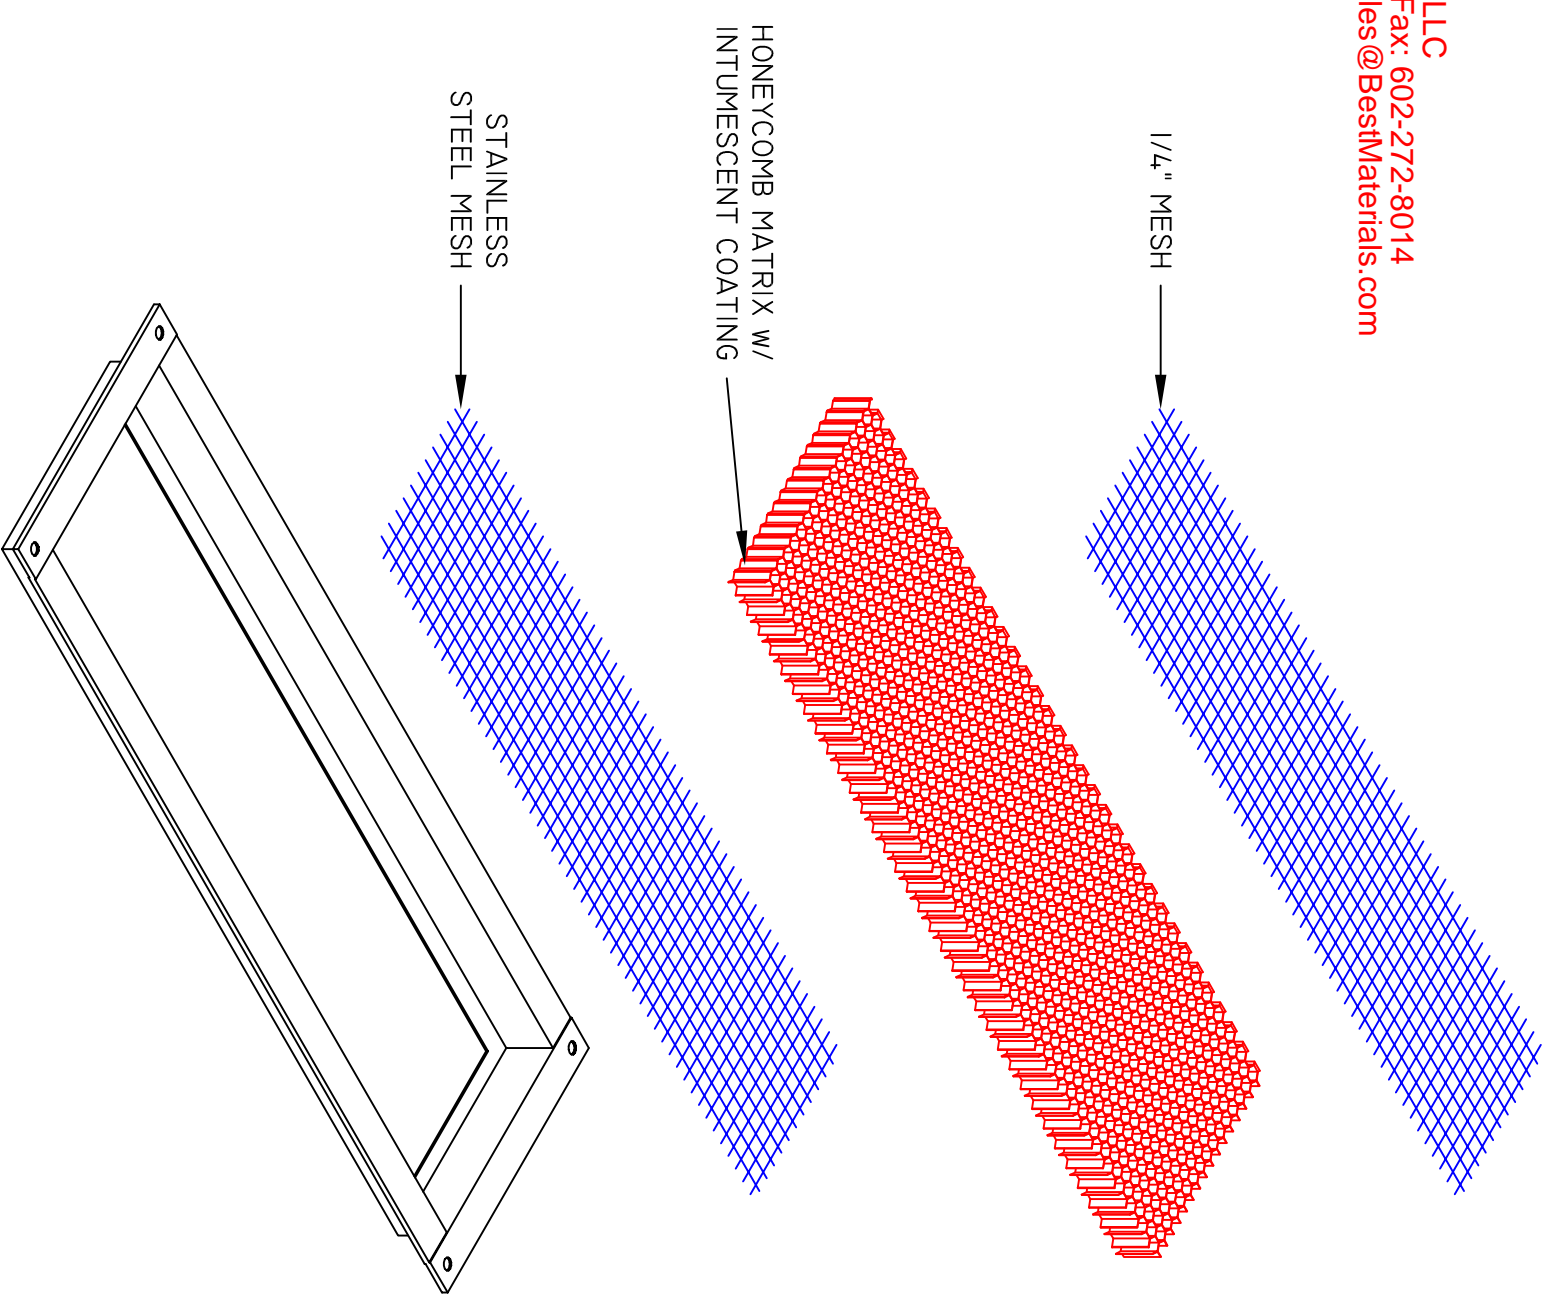

FLANGE FACE FOUNDATION VENT & SOFFIT

FOR USE WITH WOOD SIDING, FIBER CEMENT BOARD, OR OTHER SIMILAR SIDING PRODUCT

